
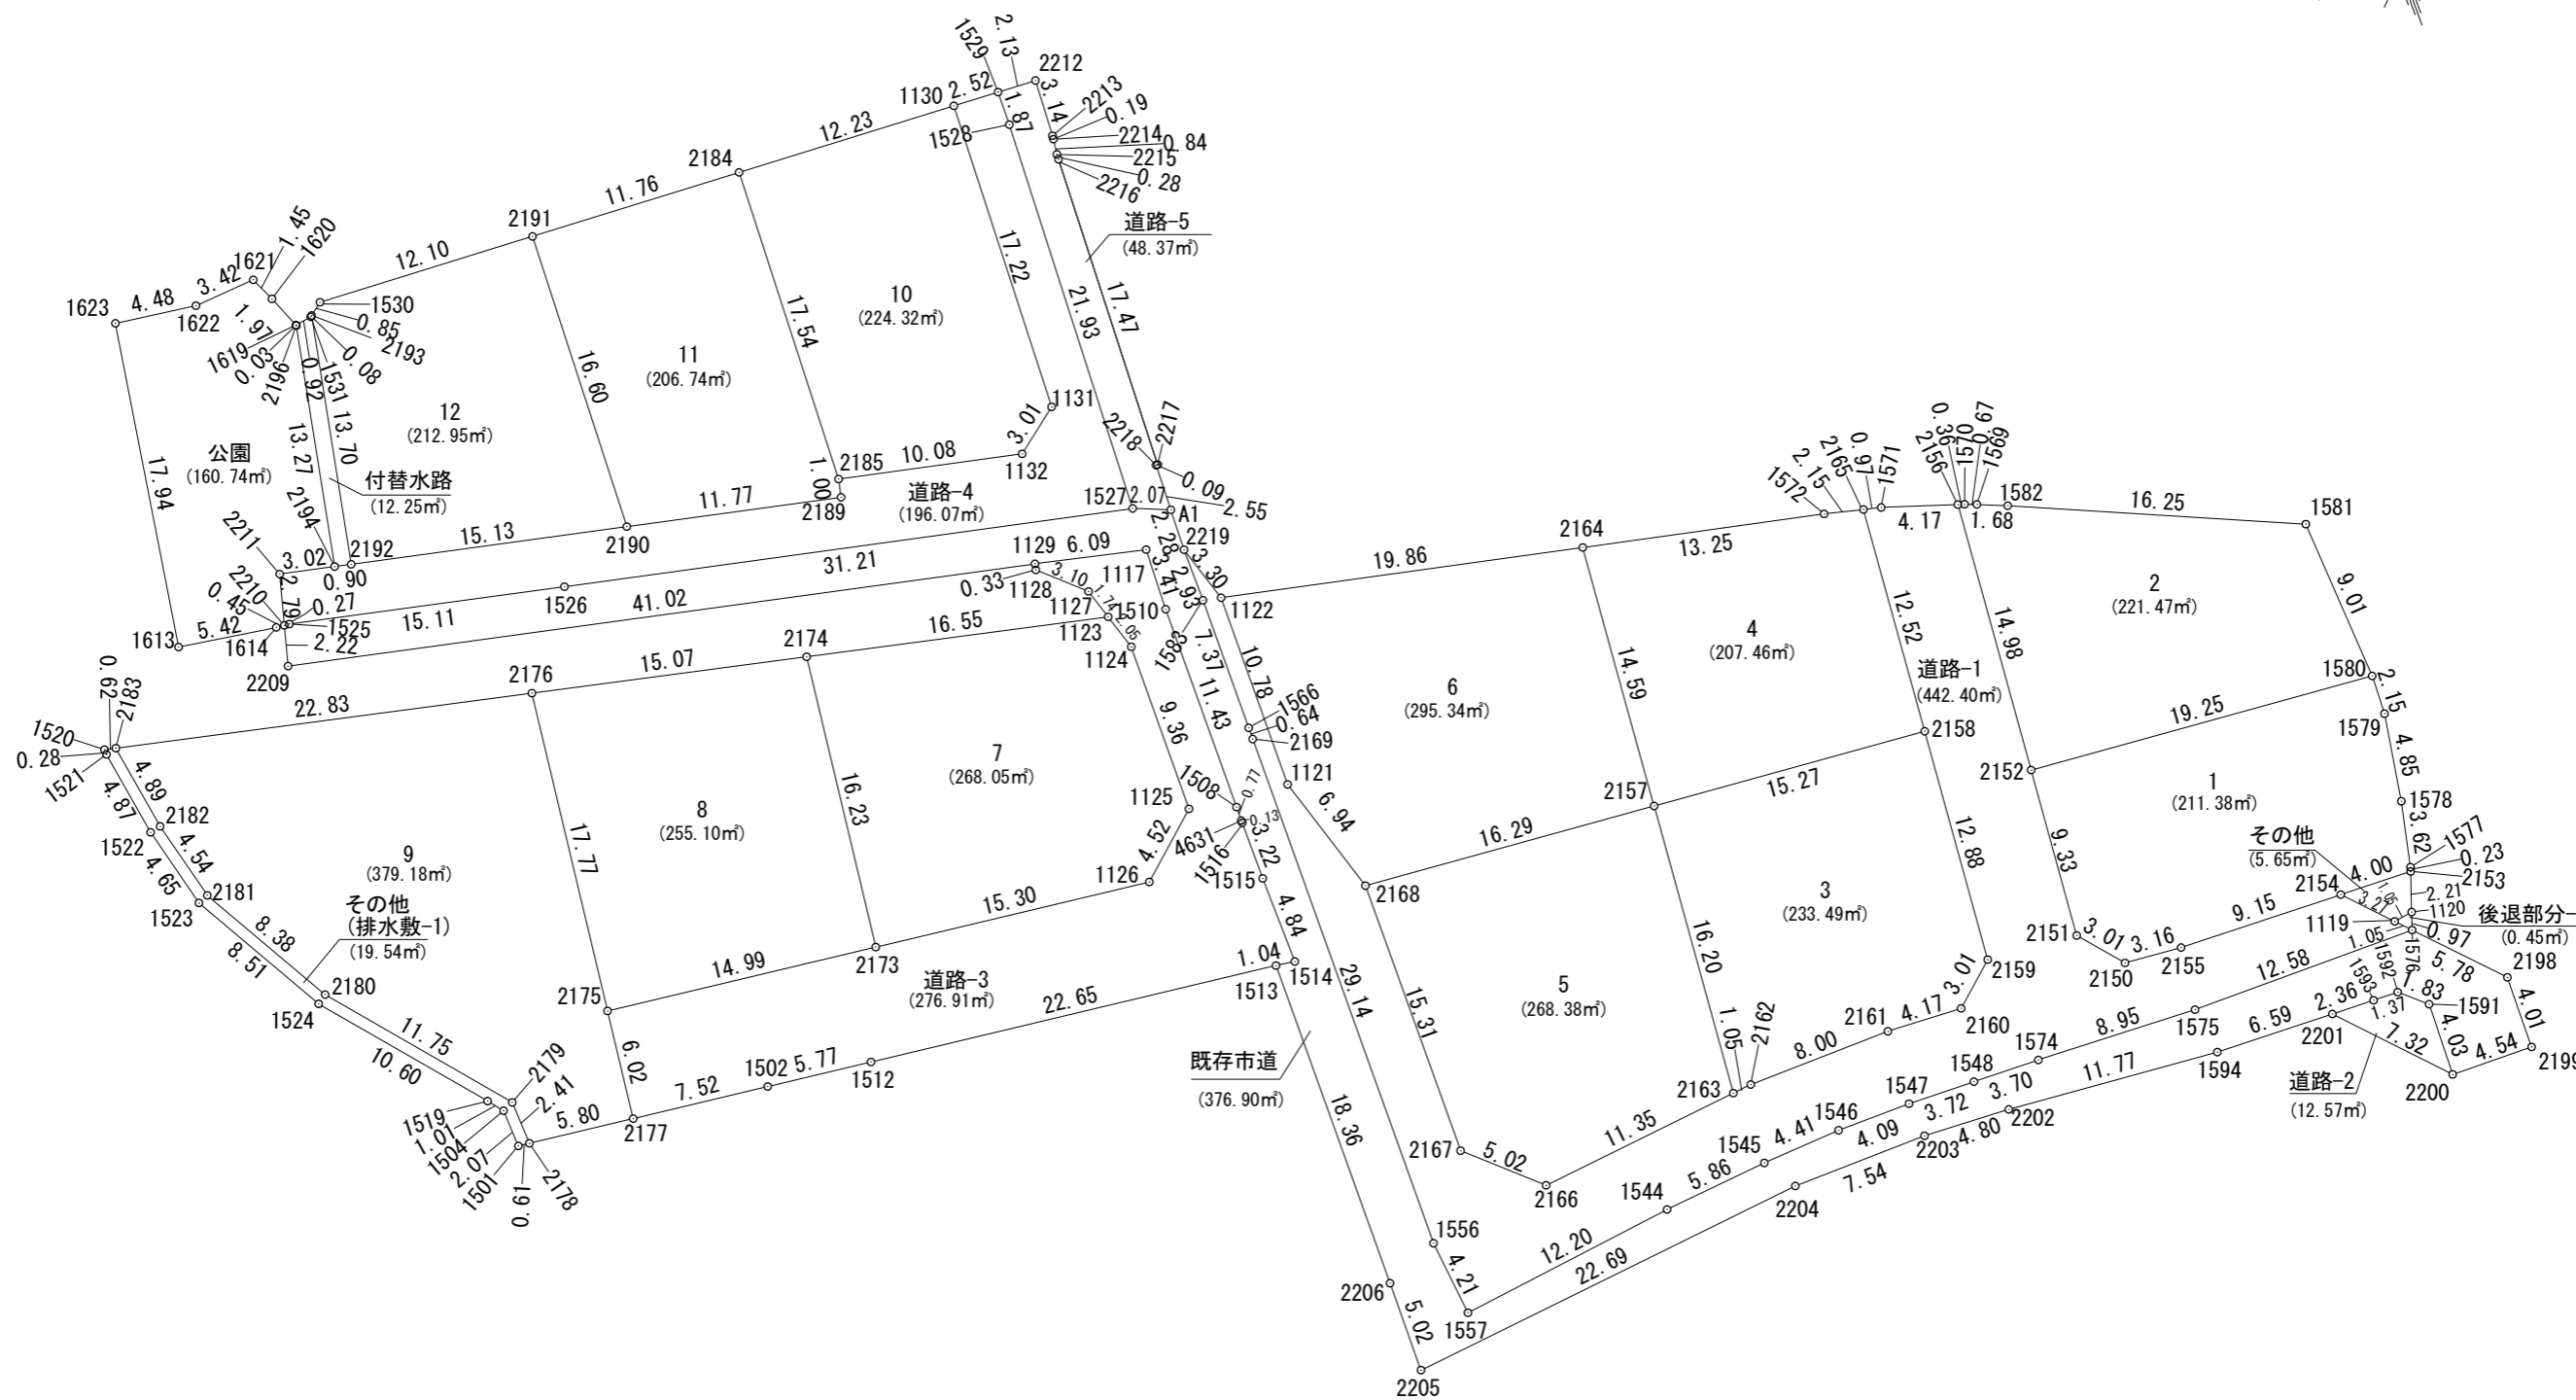


丈量図-1 S=1:400

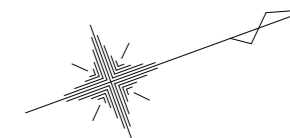

所在	高松市仏生山町字大塚	
図面名称	丈量図-1	縮尺 1:400
作成年月日	令和6年9月6日	
作成者	高松市三谷町1891番地4 土地家屋調査士 多田幸広	

丈量図 - 2

地番	1			
NO	X _n	Y _n	X _n · (Y _{n+1} - Y _{n-1})	距離
2151	141965.594	49194.723	-1647794.649558	9.33
2152	141966.338	49185.416	-1103362.378936	19.25
1580	141985.530	49186.951	524352.562290	2.15
1579	141985.457	49189.109	986656.940693	4.85
1578	141984.690	49193.900	1183016.437080	3.62
1577	141983.930	49197.441	534001.560730	0.23
2153	141983.857	49197.661	14766.321128	4.00
2154	141979.854	49197.545	-53810.364666	9.15
2155	141970.704	49197.282	-74108.707488	3.16
2150	141967.550	49197.023	-363294.960450	3.01
合計			422.760823	
合計面積			211.3804115	
地積			211.38	m ²

地番	2			
NO	X _n	Y _n	X _n · (Y _{n+1} - Y _{n-1})	距離
2152	141966.338	49185.416	-2338753.452212	14.98
2156	141967.533	49170.477	-2105094.579324	0.36
1570	141967.878	49170.588	49262.853666	0.67
1569	141968.508	49170.824	123938.507484	1.68
1582	141970.063	49171.461	1012246.549190	16.25
1581	141984.961	49177.954	2199347.045890	9.01
1580	141985.530	49186.951	1059496.024860	19.25
合計			442.949554	
合計面積			221.4747770	
地積			221.47	m ²

地番	3			
NO	X _n	Y _n	X _n · (Y _{n+1} - Y _{n-1})	距離
2158	141961.619	49181.453	1996406.247997	12.88
2159	141960.592	49194.299	2107121.067056	3.01
2160	141958.327	49196.296	256518.696889	4.17
2161	141954.153	49196.106	-2697.128907	8.00
2162	141946.151	49196.277	40454.653035	1.05
2163	141945.100	49196.391	-2276941.349100	16.20
2157	141946.392	49180.236	-2120395.203696	15.27
合計			466.983274	
合計面積			233.4916370	
地積			233.49	m ²

地番	4			
NO	X _n	Y _n	X _n · (Y _{n+1} - Y _{n-1})	距離
2157	141946.392	49180.236	-2237642.923488	14.59
2164	141947.556	49165.689	-1670864.681676	13.25
1572	141960.519	49168.465	465914.423358	2.15
2165	141962.617	49168.971	1843810.469596	12.52
2158	141961.619	49181.453	1599197.638035	15.27
合計			414.925825	
合計面積			207.4629125	
地積			207.46	m ²

地番	5			
NO	X _n	Y _n	X _n · (Y _{n+1} - Y _{n-1})	距離
2163	141945.100	49196.391	2467147.783100	11.35
2166	141933.811	49197.617	-303028.686485	5.02
2167	141930.082	49194.256	-2651253.931760	15.31
2168	141930.151	49178.937	-1989860.717020	16.29
2157	141946.392	49180.236	2477532.325968	16.20
合計			536.773803	
合計面積			268.3869015	
地積			268.38	m ²

地番	6			
NO	X _n	Y _n	X _n · (Y _{n+1} - Y _{n-1})	距離
2157	141946.392	49180.236	1880505.801216	16.29
2168	141930.151	49178.937	-1124654.516524	6.94
1121	141928.053	49172.312	-2470683.546624	10.78
1122	141928.127	49161.529	-939989.985121	19.86
2164	141947.556	49165.689	2655412.930092	14.59
合計			590.683039	
合計面積			295.3415195	
地積			295.34	m ²

地番	7			
NO	X _n	Y _n	X _n · (Y _{n+1} - Y _{n-1})	距離
2174	141905.835	49156.832	-1782195.381765	16.55
1123	141921.996	49160.404	785396.325864	2.05
1124	141922.621	49162.366	1606989.837583	9.36
1125	141922.557	49171.727	1754162.804520	4.52
1126	141919.168	49174.726	175412.091648	15.30
2173	141903.966	49172.963	-2539229.567604	16.23
合計			536.110246	
合計面積			268.0551230	
地積			268.05	m ²

地番	8			
NO	X _n	Y _n	X _n · (Y _{n+1} - Y _{n-1})	距離
2175	141889.066	49171.236	-2750377.655344	17.77
2176	141891.111	49153.579	-2043799.562844	15.07
2174	141905.835	49156.832	2750702.705640	16.23
2173	141903.966	49172.963	2043984.726264	14.99
合計			510.213716	
合計面積			255.1068580	
地積			255.10	m ²

所在	高松市仏生山町字大塚		
図面名称	丈量図-2	縮尺	1:400
作成年月日	令和6年5月9日		
作成者	高松市三谷町1891番地4 土地家屋調査士 多田幸広		

丈量図-3

地番	9			
NO	X _n	Y _n	X _n ・(Y _{n+1} -Y _{n-1})	距離
2177	141888.373	49177.216	753711.037376	5.80
2178	141882.607	49176.548	-436714.664346	2.41
2179	141882.491	49174.138	-1617886.044873	11.75
2180	141874.927	49165.145	-2306744.438093	8.38
2181	141870.749	49157.879	-1655773.511579	4.54
2182	141869.619	49153.474	-1309314.713751	4.89
2183	141868.811	49148.650	14896.225155	22.83
2176	141891.111	49153.579	3204752.633046	17.77
2175	141889.066	49171.236	3353831.853042	6.02
合計			758.375977	
合計面積			379.1879885	
地積			379.18	m ²

地番	10			
NO	X _n	Y _n	X _n ・(Y _{n+1} -Y _{n-1})	距離
2184	141911.393	49130.810	-2403695.174634	12.23
1130	141923.614	49131.403	2527233.794498	17.22
1131	141923.011	49148.617	2705904.127726	3.01
1132	141920.632	49150.469	-39170.094432	10.08
2185	141910.779	49148.341	-2789824.004361	17.54
合計			448.648797	
合計面積			224.3243985	
地積			224.32	m ²

地番	11			
NO	X _n	Y _n	X _n ・(Y _{n+1} -Y _{n-1})	距離
2185	141910.779	49148.341	2626626.608511	1.00
2189	141910.567	49149.319	-214426.866737	11.77
2190	141899.059	49146.830	-2707434.045720	16.60
2191	141899.640	49130.239	-2273232.232800	11.76
2184	141911.393	49130.810	2568880.036086	17.54
合計			413.499340	
合計面積			206.7496700	
地積			206.74	m ²

地番	12			
NO	X _n	Y _n	X _n ・(Y _{n+1} -Y _{n-1})	距離
2192	141884.269	49143.631	-2363082.500195	13.70
2193	141886.874	49130.175	-1983578.498520	0.85
1530	141887.546	49129.651	9080.802944	12.10
2191	141899.640	49130.239	2437693.915560	16.60
2190	141899.059	49146.830	1900312.198128	15.13
合計			425.917917	
合計面積			212.9589585	
地積			212.95	m ²

地番	公園			
NO	X _n	Y _n	X _n ・(Y _{n+1} -Y _{n-1})	距離
1614	141879.265	49145.462	-121590.530105	5.42
1613	141873.902	49144.648	-2630625.890884	17.94
1623	141876.695	49126.920	-2430205.908655	4.48
1622	141881.142	49127.519	48239.588280	3.42
1621	141884.553	49127.260	150965.164392	1.45
1620	141885.154	49128.583	446228.809330	1.97
2196	141885.905	49130.405	2107857.004680	13.27
2194	141883.380	49143.439	1758644.495100	3.02
2211	141880.428	49142.800	293124.964248	2.79
2210	141879.714	49145.505	377683.798668	0.45
合計			321.495054	
合計面積			160.7475270	
地積			160.74	m ²

地番	道路-1			
NO	X _n	Y _n	X _n ・(Y _{n+1} -Y _{n-1})	距離
2168	141930.151	49178.937	3114515.233544	15.31
2167	141930.082	49194.256	2651253.931760	5.02
2166	141933.811	49197.617	303028.686485	11.35
2163	141945.100	49196.391	-190206.434000	1.05
2162	141946.151	49196.277	-40454.653035	8.00
2161	141954.153	49196.106	2697.128907	4.17
2160	141958.327	49196.296	-256518.696889	3.01
2159	141960.592	49194.299	-2107121.067056	12.88
2158	141961.619	49181.453	-3595603.886032	12.52
2165	141962.617	49168.971	-1739609.908718	0.97
1571	141963.560	49169.199	213797.121360	4.17
2156	141967.533	49170.477	2302287.482661	14.98
2152	141966.338	49185.416	3442115.831148	9.33
2151	141965.594	49194.723	1647794.649558	3.01
2150	141967.550	49197.023	363294.960450	3.16
2155	141970.704	49197.282	74108.707488	9.15
2154	141979.854	49197.545	374400.874998	3.27
1119	141982.115	49199.919	445681.858985	1.05
1576	141982.843	49200.684	112734.377342	12.58
1575	141970.260	49200.713	-44294.721120	8.95
1574	141961.313	49200.372	-61327.287216	3.70
1548	141957.613	49200.281	-24132.794210	3.72
1547	141953.884	49200.202	-4542.524288	4.09
1546	141949.790	49200.249	47837.079230	4.41
1545	141945.385	49200.539	121505.249560	5.86
1544	141939.546	49201.105	303892.567986	12.20
1557	141927.442	49202.680	-371566.043156	4.21
1556	141926.974	49198.487	-4731419.532238	29.14
2169	141927.113	49169.343	-4228292.550496	0.64
1566	141927.116	49168.695	-1138681.251668	7.37
1583	141927.151	49161.320	-1463410.853961	2.93
2219	141927.125	49158.384	29662.769125	3.30
1122	141928.127	49161.529	1976774.952856	10.78
1121	141928.053	49172.312	2470683.546624	6.94
合計			884.805984	
合計面積			442.4029920	
地積			442.40	m ²

所在	高松市仏生山町字大塚	
図面名称	丈量図-3	縮尺
作成年月日	令和6年5月9日	
作成者	高松市三谷町1891番地4 土地家屋調査士 多田幸広	

丈量図-4

道路-2					
地番	NO	X _n	Y _n	X _n ・(Y _{n+1} -Y _{n-1})	距離
	1593	141979.570	49203.560	14055.977430	1.37
	1592	141980.948	49203.591	175062.508884	1.83
	1591	141982.332	49204.793	742851.561024	4.03
	2200	141982.230	49208.823	-184718.881230	7.32
	2201	141977.204	49203.492	-747226.024652	2.36
合計				25.141456	
合計面積				12.5707280	
地積				12.57	m ²

道路-3					
地番	NO	X _n	Y _n	X _n ・(Y _{n+1} -Y _{n-1})	距離
	1510	141925.079	49161.085	2107303.572992	11.43
	1508	141925.018	49172.522	1733188.319816	0.77
	4631	141925.011	49173.297	128442.134955	0.13
	1516	141925.020	49173.427	476158.442100	3.22
	1515	141925.032	49176.652	1145902.708368	4.84
	1514	141925.126	49181.501	667757.717830	1.04
	1513	141924.090	49181.357	-390858.943860	22.65
	1512	141901.587	49178.747	-465011.500599	5.77
	1502	141895.850	49178.080	-217242.546350	7.52
	2177	141888.373	49177.216	-971084.024812	6.02
	2175	141889.066	49171.236	-603454.197698	14.99
	2173	141903.966	49172.963	495244.841340	15.30
	1126	141919.168	49174.726	-175412.091648	4.52
	1125	141922.557	49171.727	-1754162.804520	9.36
	1124	141922.621	49162.366	-1606989.837583	2.05
	1123	141921.996	49160.404	-514609.157496	1.74
	1127	141921.466	49158.740	-532063.576034	3.10
	1128	141919.171	49156.655	-341741.363768	0.33
	1129	141919.241	49156.332	144615.706579	6.09
	1117	141925.190	49157.674	674570.428070	3.41
合計				553.827682	
合計面積				276.9138410	
地積				276.91	m ²

道路-4					
地番	NO	X _n	Y _n	X _n ・(Y _{n+1} -Y _{n-1})	距離
	2211	141880.428	49142.800	-293124.964248	3.02
	2194	141883.380	49143.439	117905.088780	0.90
	2192	141884.269	49143.631	481129.556179	15.13
	2190	141899.059	49146.830	807121.847592	11.77
	2189	141910.567	49149.319	214426.866737	1.00
	2185	141910.779	49148.341	163197.395850	10.08
	1132	141920.632	49150.469	39170.094432	3.01
	1131	141923.011	49148.617	-2705904.127726	17.22
	1130	141923.614	49131.403	-2425616.486874	2.52
	1529	141926.133	49131.526	283568.413734	1.87
	1528	141926.106	49133.401	3376847.840058	21.93
	1527	141925.266	49155.319	2177275.505706	31.21
	1526	141894.754	49148.742	-1388865.852152	15.11
	1525	141879.988	49145.531	-459265.521156	0.27
	2210	141879.714	49145.505	-387473.498934	2.79
合計				392.157978	
合計面積				196.0789890	
地積				196.07	m ²

既存市道					
地番	NO	X _n	Y _n	X _n ・(Y _{n+1} -Y _{n-1})	距離
	2200	141982.230	49208.823	-581417.231850	4.03
	1591	141982.332	49204.793	-742851.561024	1.83
	1592	141980.948	49203.591	-175062.508884	1.37
	1593	141979.570	49203.560	-14055.977430	2.36
	2201	141977.204	49203.492	-36630.118632	6.59
	1594	141970.614	49203.302	-162414.382416	11.77
	2202	141958.880	49202.348	-166517.766240	4.80
	2203	141954.080	49202.129	-8233.336640	7.54
	2204	141946.541	49202.290	370764.365092	22.69
	2205	141923.974	49204.741	-365028.461128	5.02
	2206	141924.007	49199.718	-3318750.979688	18.36
	1513	141924.090	49181.357	-2585431.147530	1.04
	1514	141925.126	49181.501	-667757.717830	4.84
	1515	141925.032	49176.652	-1145902.708368	3.22
	1516	141925.020	49173.427	-476158.442100	0.13
	4631	141925.011	49173.297	-128442.134955	0.77
	1508	141925.018	49172.522	-1733188.319816	11.43
	1510	141925.079	49161.085	-2107303.572992	3.41
	1117	141925.190	49157.674	-674570.428070	6.09
	1129	141919.241	49156.332	-1421321.198615	41.02
	2209	141879.145	49147.659	-1536125.502915	2.22
	2210	141879.714	49145.505	-301920.031392	0.27
	1525	141879.988	49145.531	459265.521156	15.11
	1526	141894.754	49148.742	1388865.852152	31.21
	1527	141925.266	49155.319	1044144.181962	2.07
	A1	141927.193	49156.099	435006.846545	2.28
	2219	141927.125	49158.384	741001.519625	2.93
	1583	141927.151	49161.320	1463410.853961	7.37
	1566	141927.116	49168.695	1138681.251668	0.64
	2169	141927.113	49169.343	4228292.550496	29.14
	1556	141926.974	49198.487	4731419.532238	4.21
	1557	141927.442	49202.680	371566.043156	12.20
	1544	141939.546	49201.105	-303892.567986	5.86
	1545	141945.385	49200.539	-121505.249560	4.41
	1546	141949.790	49200.249	-47837.079230	4.09
	1547	141953.884	49200.202	4542.524288	3.72
	1548	141957.613	49200.281	24132.794210	3.70
	1574	141961.313	49200.372	61327.287216	8.95
	1575	141970.260	49200.713	44294.721120	12.58
	1576	141982.843	49200.684	590932.592566	5.78
	2198	141986.836	49204.875	1164860.002544	4.01
	2199	141986.779	49208.888	560563.803492	4.54
合計				753.818196	
合計面積				376.9090980	
地積				376.90	m ²

道路-5					
地番	NO	X _n	Y _n	X _n ・(Y _{n+1} -Y _{n-1})	距離
	1527	141925.266	49155.319	-3221419.687668	21.93
	1528	141926.106	49133.401	-3376847.840058	1.87
	1529	141926.133	49131.526	-251351.181543	2.13
	2212	141928.262	49131.630	460415.281928	3.14
	2213	141928.098	49134.770	473046.350634	0.19
	2214	141928.082	49134.963	146611.708706	0.84
	2215	141927.983	49135.803	159101.268943	0.28
	2216	141927.973	49136.084	2518228.024939	17.47
	2217	141927.362	49153.546	2477909.813158	0.09
	2218	141927.268	49153.543	362340.315204	2.55
	A1	141927.193	49156.099	252062.694768	2.07
合計				96.749011	
合計面積				48.3745055	
地積				48.37	m ²

所在	高松市仏生山町字大塚		
図面名称	丈量図-4	縮尺	
作成年月日	令和6年6月12日		
作成者	高松市三谷町1891番地4 土地家屋調査士 多田幸広		

丈量図-5

後退部分-1				
地番	NO	X _n	Y _n	距離
	1119	141982.115	49199.919	1.05
	1120	141983.154	49199.758	0.97
	1576	141982.843	49200.684	1.05
合計			0.912043	
合計面積			0.4560215	
地積			0.45	m ²

その他(排水敷-1)				
地番	NO	X _n	Y _n	距離
	1501	141881.993	49176.477	2.07
	1504	141881.893	49174.401	1.01
	1519	141881.252	49173.613	10.60
	1524	141874.425	49165.497	8.51
	1523	141870.178	49158.111	4.65
	1522	141869.022	49153.601	4.87
	1521	141868.217	49148.795	0.28
	1520	141868.199	49148.515	0.62
	2183	141868.811	49148.650	4.89
	2182	141869.619	49153.474	4.54
	2181	141870.749	49157.879	8.38
	2180	141874.927	49165.145	11.75
	2179	141882.491	49174.138	2.41
	2178	141882.607	49176.548	0.61
合計			39.088180	
合計面積			19.5440900	
地積			19.54	m ²

付替水路				
地番	NO	X _n	Y _n	距離
	1531	141886.807	49130.227	0.08
	2193	141886.874	49130.175	13.70
	2192	141884.269	49143.631	0.90
	2194	141883.380	49143.439	13.27
	2196	141885.905	49130.405	0.03
	1619	141885.890	49130.371	0.92
合計			24.510100	
合計面積			12.2550500	
地積			12.25	m ²

その他				
地番	NO	X _n	Y _n	距離
	1119	141982.115	49199.919	3.27
	2154	141979.854	49197.545	4.00
	2153	141983.857	49197.661	2.21
	1120	141983.154	49199.758	1.05
合計			11.306446	
合計面積			5.6532230	
地積			5.65	m ²

合計 4535.71 m²

所在	高松市仏生山町字大塚	
図面名称	丈量図-5	縮尺
作成年月日	令和6年9月6日	
作成者	高松市三谷町1891番地4 土地家屋調査士 多田幸広	